

ROUTE 85 (MAPLE STREET)

N/F
MOBIL OIL CORP.
PROPERTY TAX DIV.
CORP-EMB-2305A
M 93 B 33
22979/001
67431 SF

TBM E
X-CUT SET
B.O.M.O.
ON HYDRANT
ELEV=312.85

N/F
DENNIS P. &
CAROLYN M. KENNEDY
M 82 B 144
18816/107
15258 SF

N/F
LOUIS MONTI
M 82 B 143
5920/320
8982 SF

N/F
JACS INC.
M 82 B 139
16320/064
15565 SF

N/F
EUGENE H. MONTEAU
M 82 B 138A
19311/174
2957 SF

TBM D
X-CUT SET
B.O.M.O.
ON HYDRANT
ELEV=320.09

N/F
OWNER UNKNOWN
M 82 B 147

REMOVE TREES

LOUIS MONTI

GULF GAS

PUMPS
UG TANKS

GRASS

140

141

142

143

144

145

146

147

140

141

142

143

144

145

146

147

140

141

142

143

144

145

146

147

140

141

142

143

144

145

146

147

140

141

142

143

144

145

146

147

140

141

142

143

144

145

146

147

140

141

142

143

144

145

146

147

140

141

142

143

144

145

146

147

140

141

142

143

144

145

146

147

140

141

142

143

144

145

146

147

140

141

142

143

144

145

146

147

140

141

142

143

144

145

146

147

140

141

142

143

144

145

146

147

N/F
MCDONALDS CORP
AMF OHARE AIRPORT
M 82 B 156
1060/167
131551 SF

N/F
230 MAPLE ST LLC
C/O BLUEFIN PROPERTIES LLC
M 82 B 157
1281/123
157327 SF

N/F
M+E REALTY ASSOC LLC
M 82 B 158
27724/544
86450 SF

N/F
M+E REALTY ASSOC LLC
M 82 B 159
27724/544
86450 SF

N/F
GEORGE A. &
ANTONETTE BALDELLI
M 82 B 160
13368/684
5000 SF

- LEGEND:**
- PROPOSED HMA PAVEMENT (FULL DEPTH)
 - PROPOSED HMA PAVEMENT (MILL & OVERLAY)
 - PROPOSED CEMENT CONCRETE
 - PROPOSED LOAM & SEED
 - PROPOSED YELLOW STRIPING
 - PROPOSED WHITE STRIPING
 - PROPOSED PAVEMENT MILLING MULCH
 - PROPOSED AGED PINE BARK MULCH
 - PROPOSED PERMANENT EASEMENT
 - PROPOSED OVERHEAD WIRE EASEMENT
 - PROPOSED DRAINAGE EASEMENT
 - PROPOSED TEMPORARY EASEMENT
 - PROPOSED STONE MASONRY RETAINING WALL
 - EXISTING EDGE OF PAVEMENT
 - EXISTING LAYOUT

20 0 20 40
SCALE IN FEET

FRAMINGHAM ROAD

N/F
ANTHONY J. &
RHONDA L. MONTI
M 82 B 154
28022/419
16987 SF

N/F
DONALD A. &
THARON E. GIOMBETTI TR
GIOMBETTI TRUST
M 82 B 150
1181/200
59925 SF

256
HUDSON SAVINGS
BANK

RETAIN
EXISTING
MONUMENT

GRASS

140

141

142

143

144

145

146

147

140

141

142

143

144

145

146

147

140

141

142

143

144

145

146

147

140

141

142

143

144

145

146

147

140

141

142

143

144

145

146

147

140

141

142

143

144

145

146

147

140

141

142

143

144

145

146

147

140

141

142

143

144

145

146

147

140

141

142

143

144

145

146

147

140

141

142

143

144

145

146

147

140

141

142

143

144

145

146

147

140

141

142



143

144

145

146

147

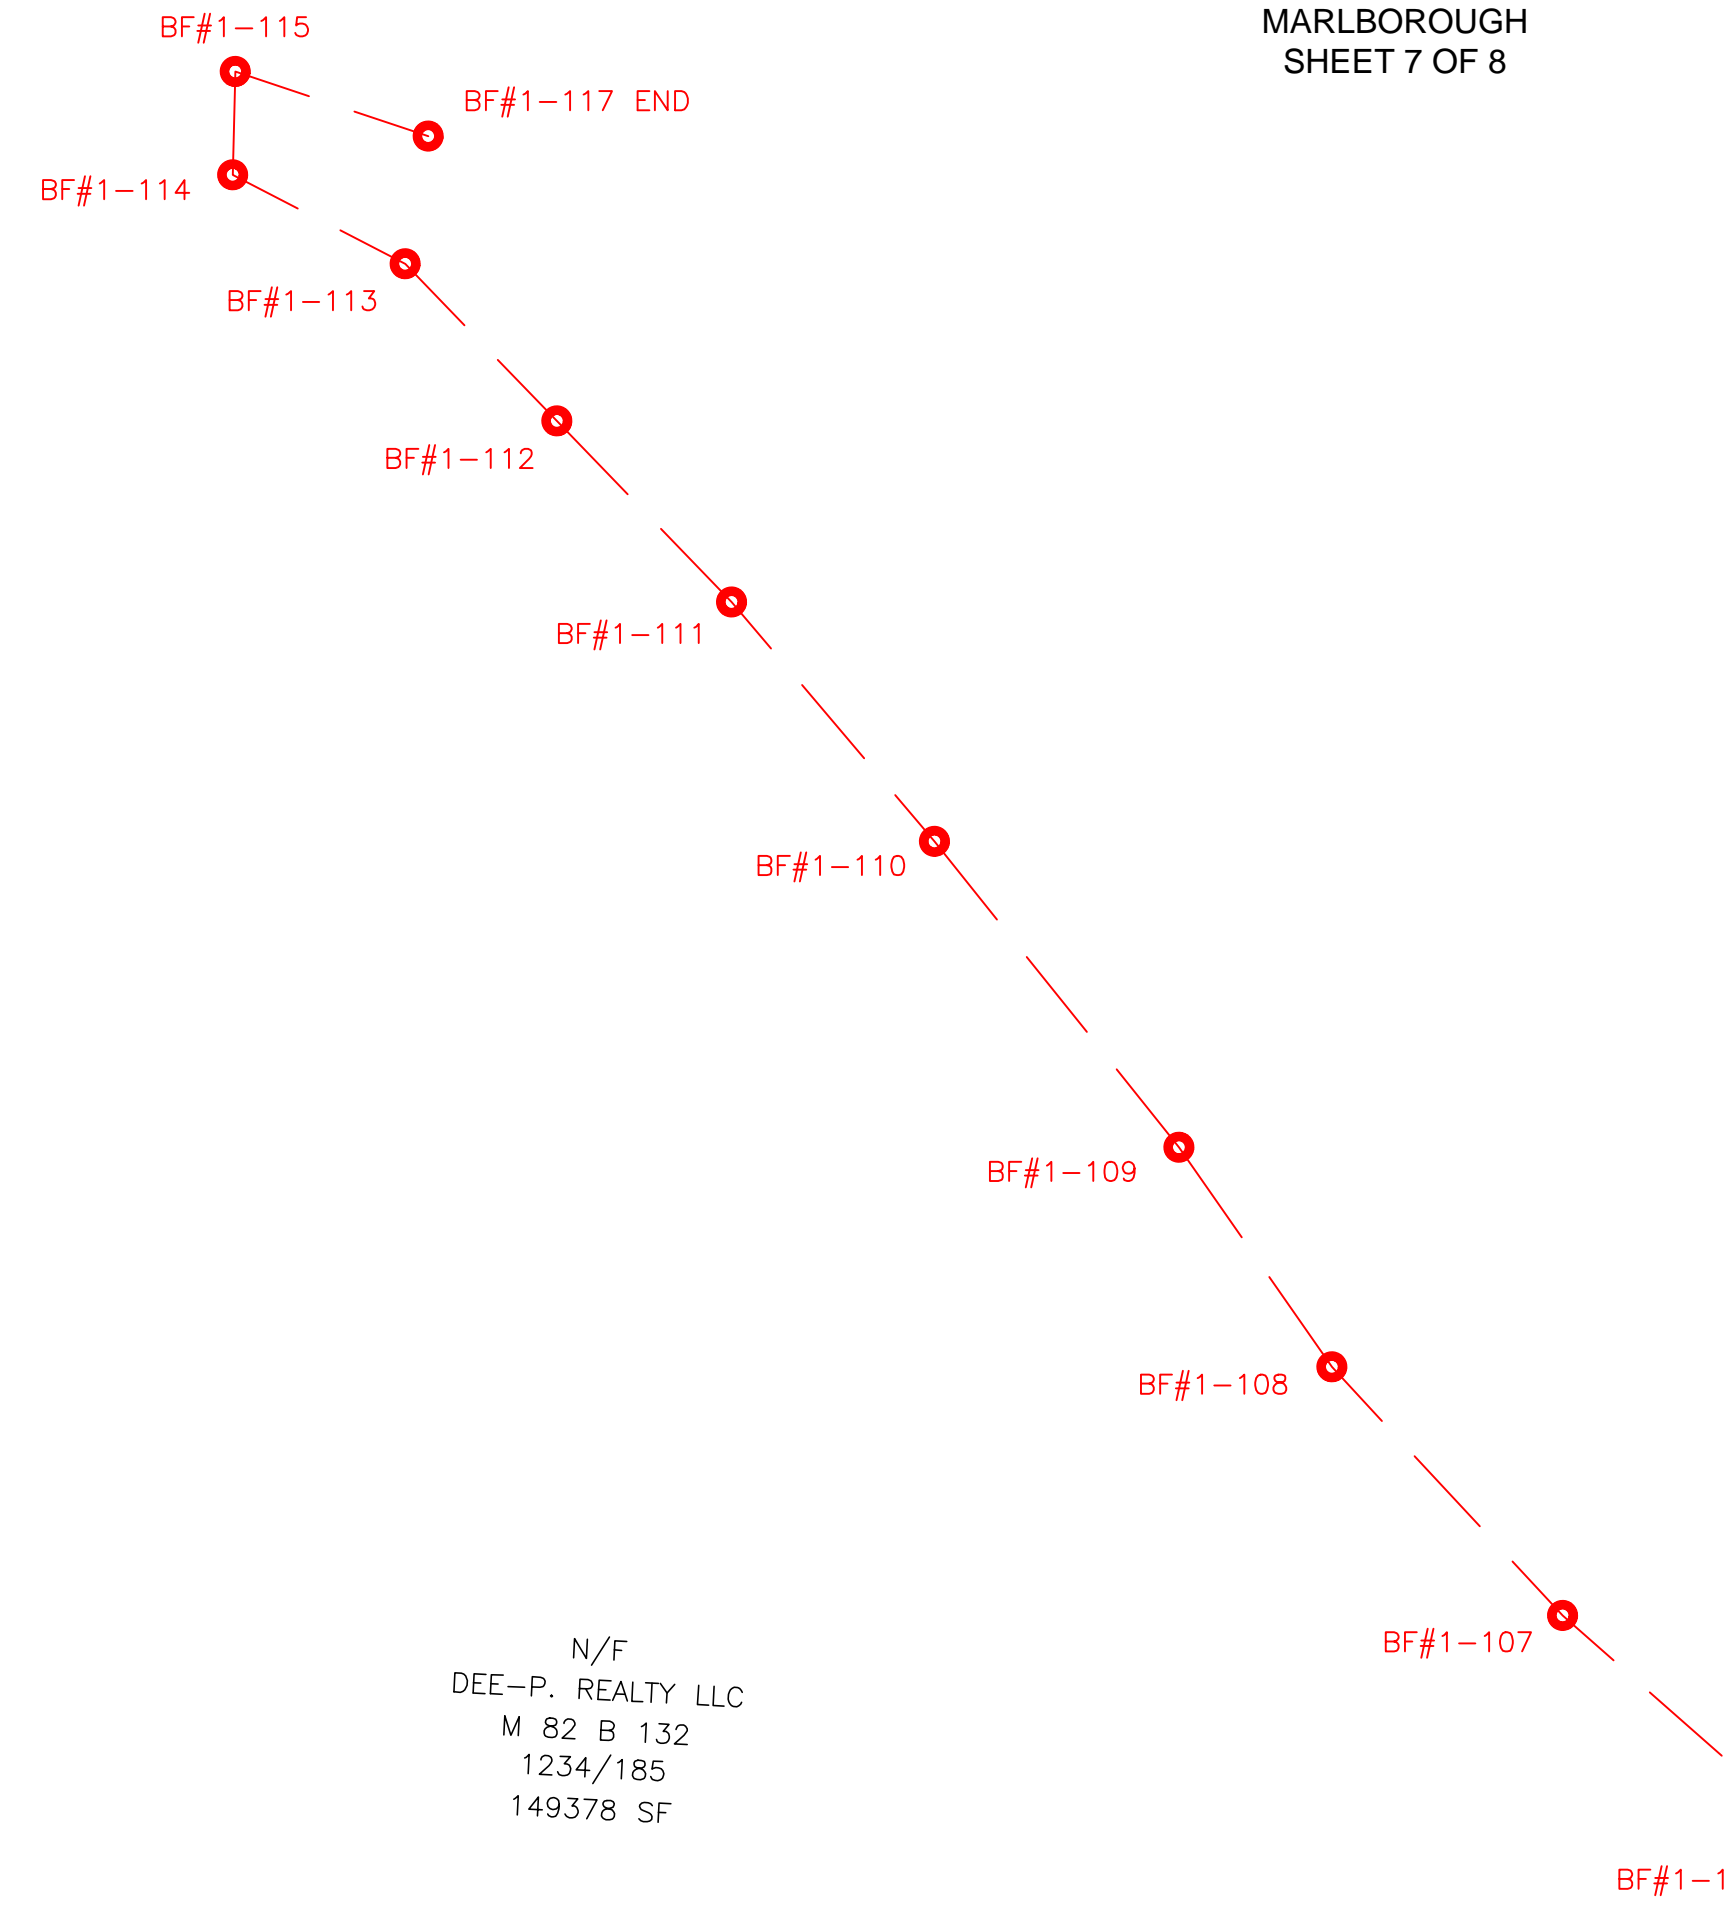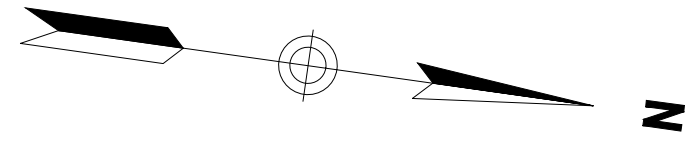

ROUTE 85 (MAPLE STREET)

ROUTE 85 (MAPLE STREET)

MADISON STREET

EDINBORO STREET

HARVARD STREET

- LEGEND:**
- PROPOSED HMA PAVEMENT (FULL DEPTH)
 - PROPOSED HMA PAVEMENT (MILL & OVERLAY)
 - PROPOSED CEMENT CONCRETE
 - PROPOSED LOAM & SEED
 - PROPOSED YELLOW STRIPING
 - PROPOSED WHITE STRIPING
 - PROPOSED PAVEMENT MILLING MULCH
 - PROPOSED AGED PINE BARK MULCH
 - PROPOSED PERMANENT EASEMENT
 - PROPOSED OVERHEAD WIRE EASEMENT
 - PROPOSED DRAINAGE EASEMENT
 - PROPOSED TEMPORARY EASEMENT
 - PROPOSED STONE MASONRY RETAINING WALL
 - EXISTING EDGE OF PAVEMENT
 - EXISTING LAYOUT



